


REFUSE AREA

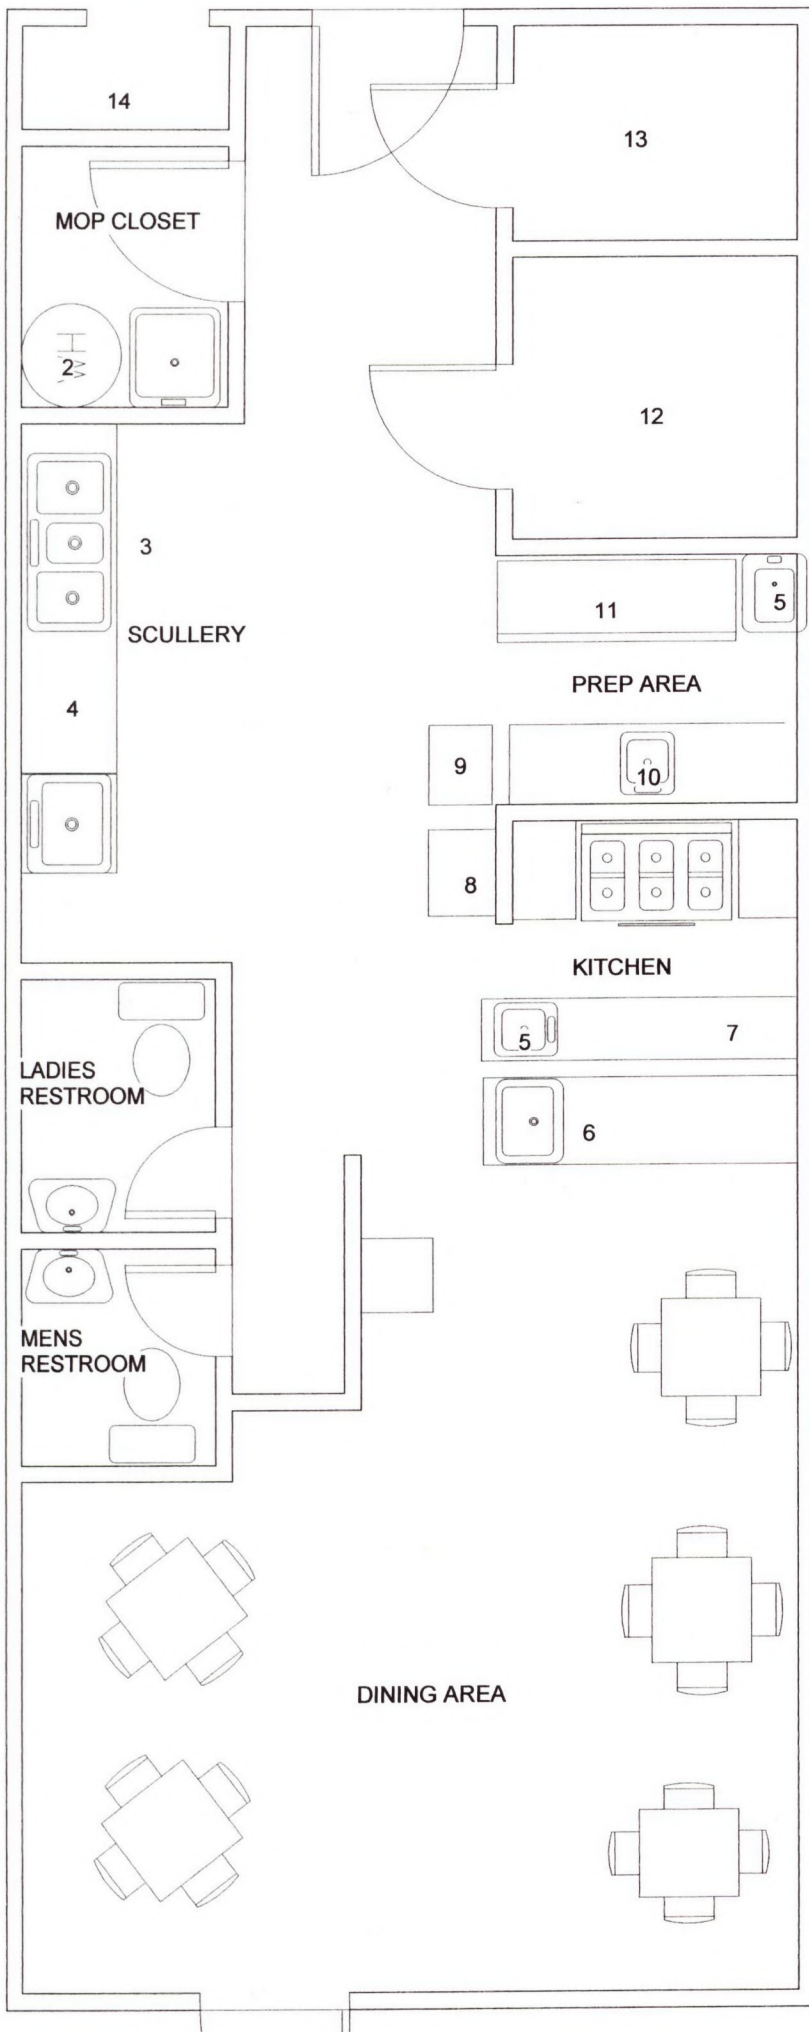

EQUIPMENT SCHEDULE

- 1 MOP SINK
- 2 HOT WATER HEATER
- 3 3 COMPARTMENT SINK
- 4 DISHWASHER AND PREWASH SINK
- 5 HANDWASH SINK
- 6 WATER FILL STATION
- 7 PREP REFRIGERATOR
- 8 REACH IN REFRIGERATOR
- 9 ICE MACHINE
- 10 FOOD PREP SINK
- 11 WORK COUNTER WITH SLICER
- 12 WALK IN COOLER
- 13 WALKIN FREEZER
- 14 GARBAGE AREA

FINISH SCHEDULE

FLOOR

- Kitchen vinyl comp tile with base coving
- Restroom vinyl comp tile with base coving
- Dining low fill carpet
- Garbage sealed concrete

WALL

- Kitchen gypsum board
- Cook line stainless steel
- Dishwash gypsum green board with FRP "BD"
- Restroom gypsum green board with FRP "BD"
- Dining gypsum board with enamel paint

CEILING

- Kitchen gypsum board with enamel paint
- Dining suspended with acoustical tile
- Restroom suspended with acoustical tile

- * FRP - Fiber Reinforced Plastic
- ** BD Board

This plan is meant to illustrate health department requirements only